

**NOT FOR
CONSTRUCTION**

NO.: ISSUED FOR: DATE



OKW
Architects
600 West Jackson Blvd
Chicago, IL 60661
T 312.798.7700
F 312.798.7777
www.okwarchitects.com

The Towers - Pool Renovation


1221 Dearborn Street
Chicago, IL 60610

FLOOR PLANS


DRAWN BY: JM CHECKED:

DATE: 02/08/24 SHEET NO.:
PROJ. NO.: 23081 **A100**

© 2024 OKW ARCHITECTS

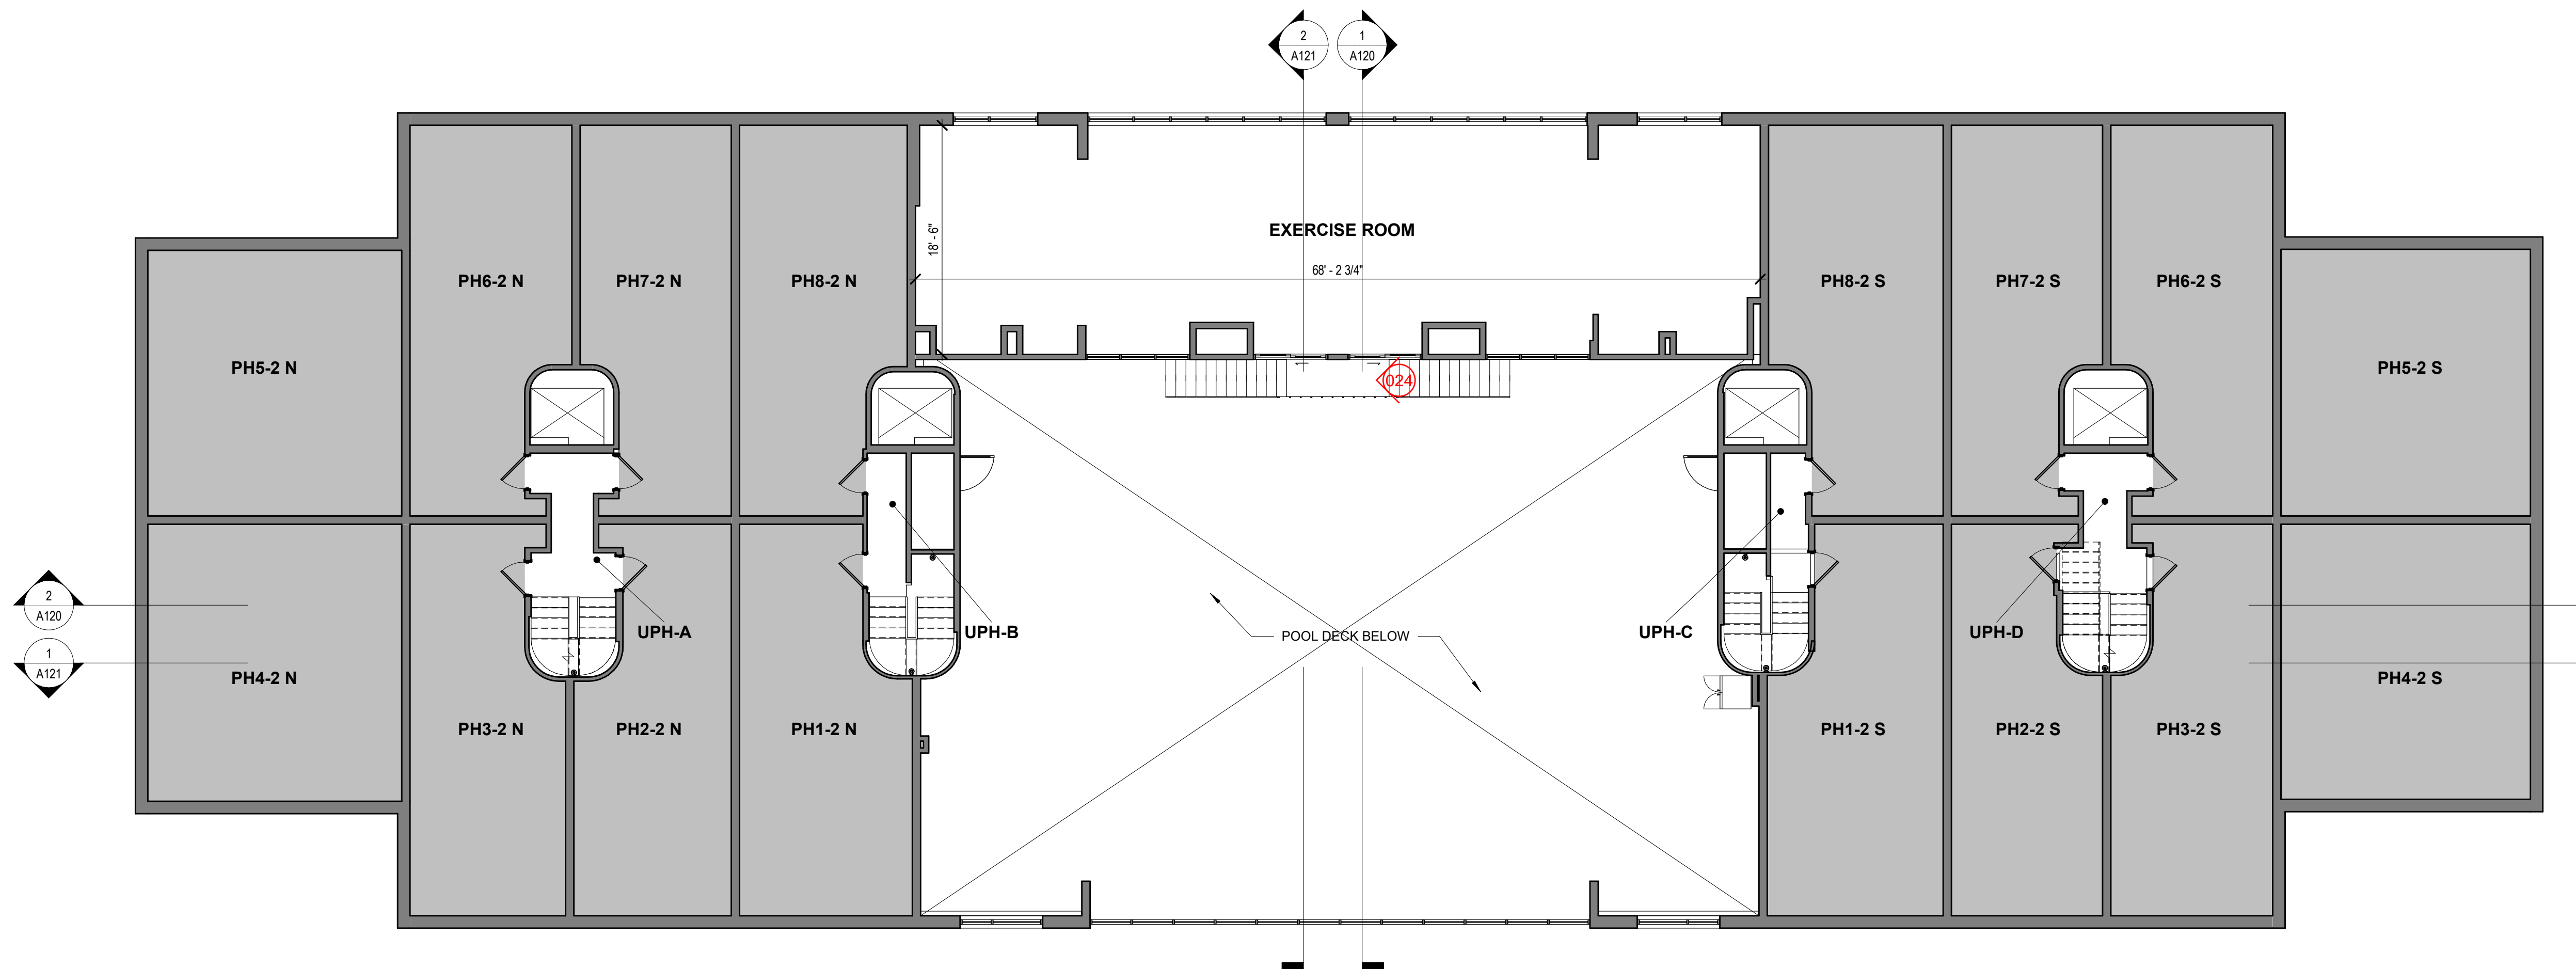

2 UPPER PENTHOUSE
SCALE: 1/8" = 1'-0"

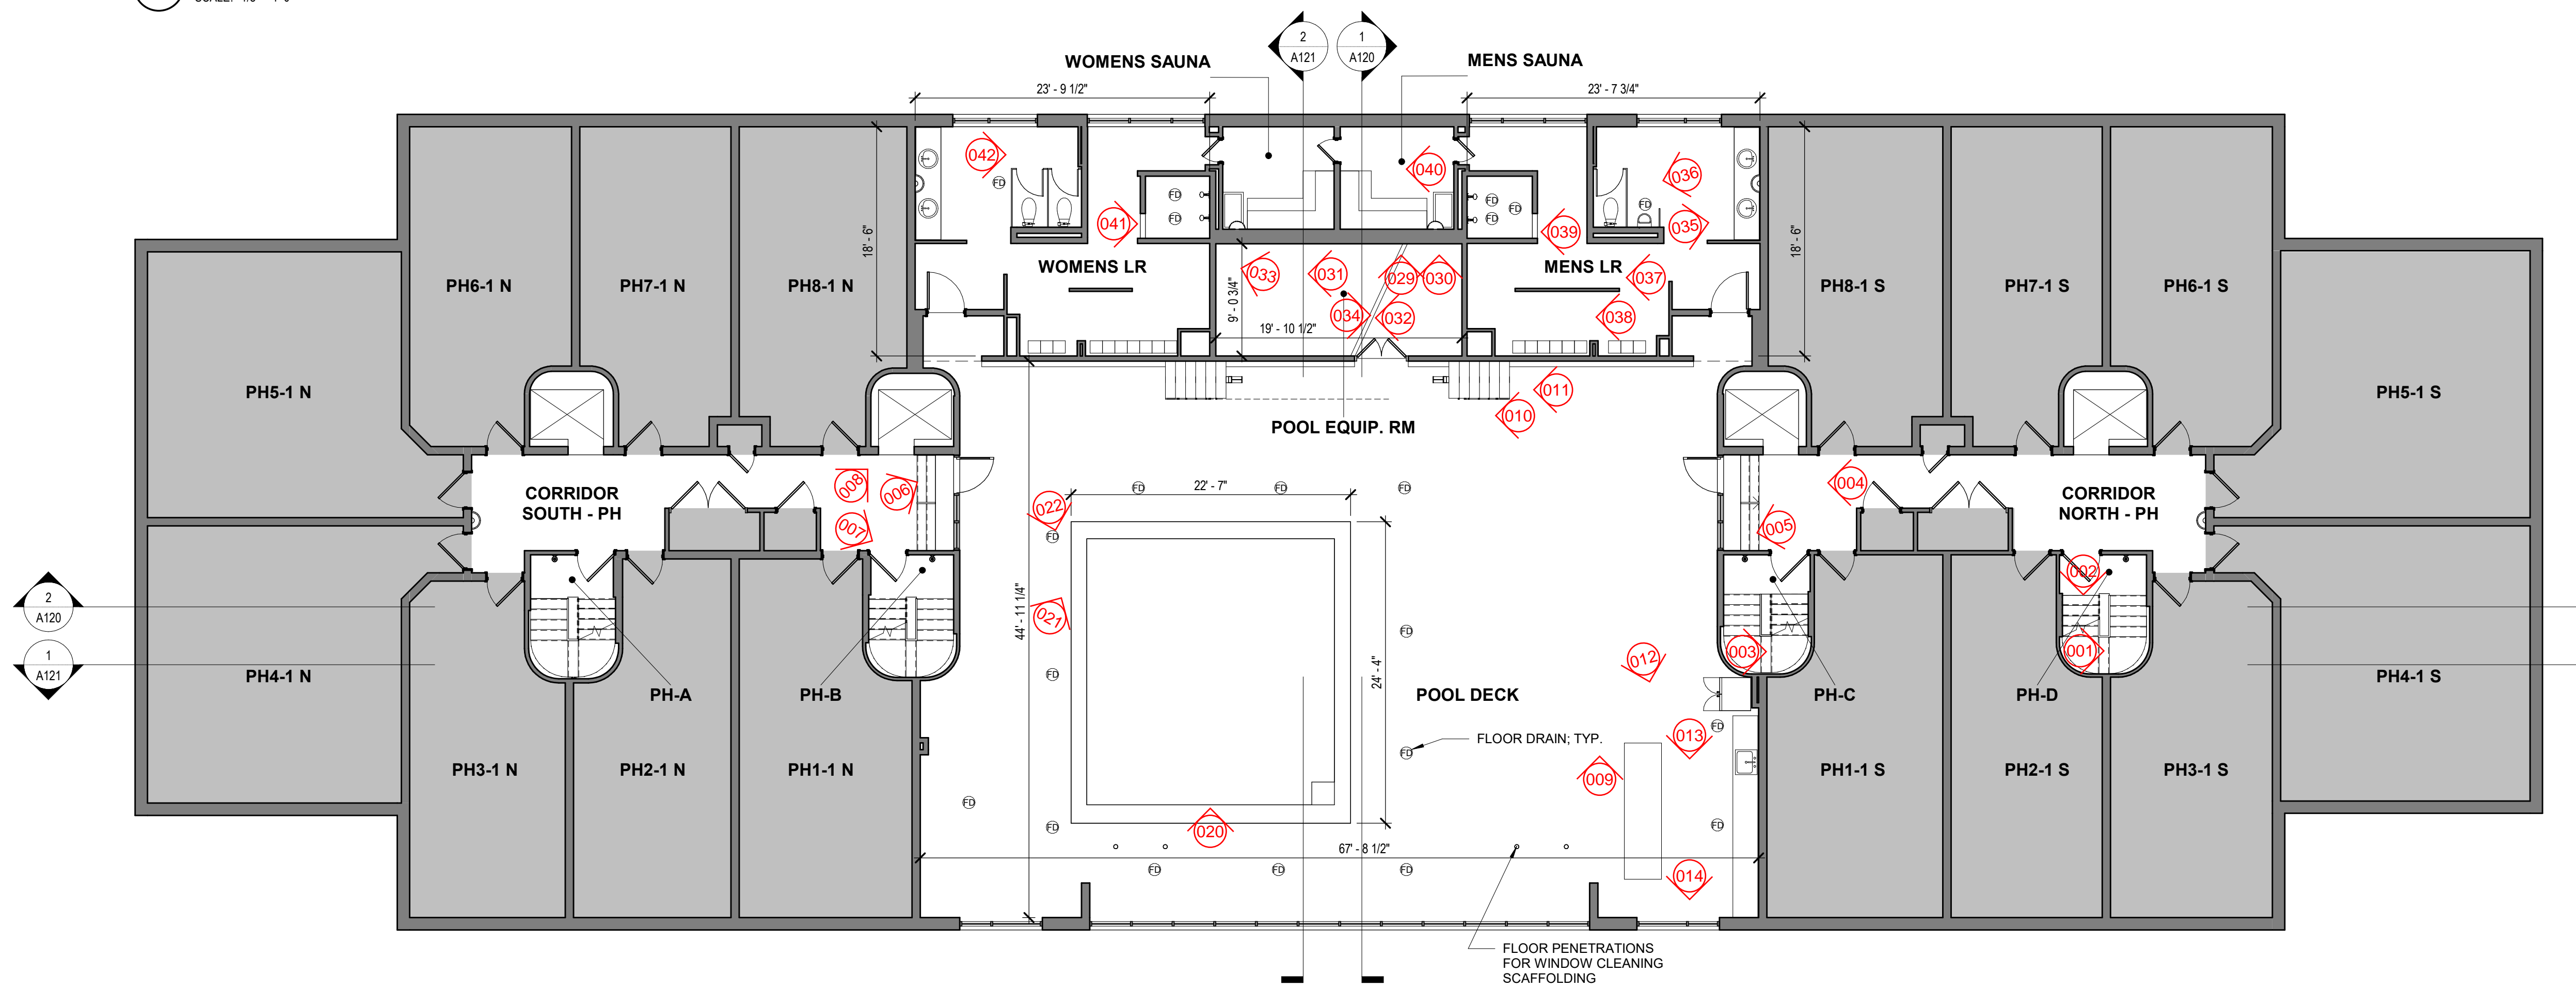

1 POOL DECK
SCALE: 1/8" = 1'-0"

NOT FOR CONSTRUCTION

NO.: ISSUED FOR: DATE



OKW
Architects
600 West Jackson Blvd
Chicago, IL 60661
T 312.798.7700
F 312.798.7777
www.okwarchitects.com

The Towers - Pool Renovation

1221 Dearborn Street
Chicago, IL 60610

FLOOR PLANS


DRAWN BY: JM CHECKED:

DATE: 02/08/24
PROJ. NO.: Z3081

SHEET NO.:

A101

© 2024 OKW ARCHITECTS

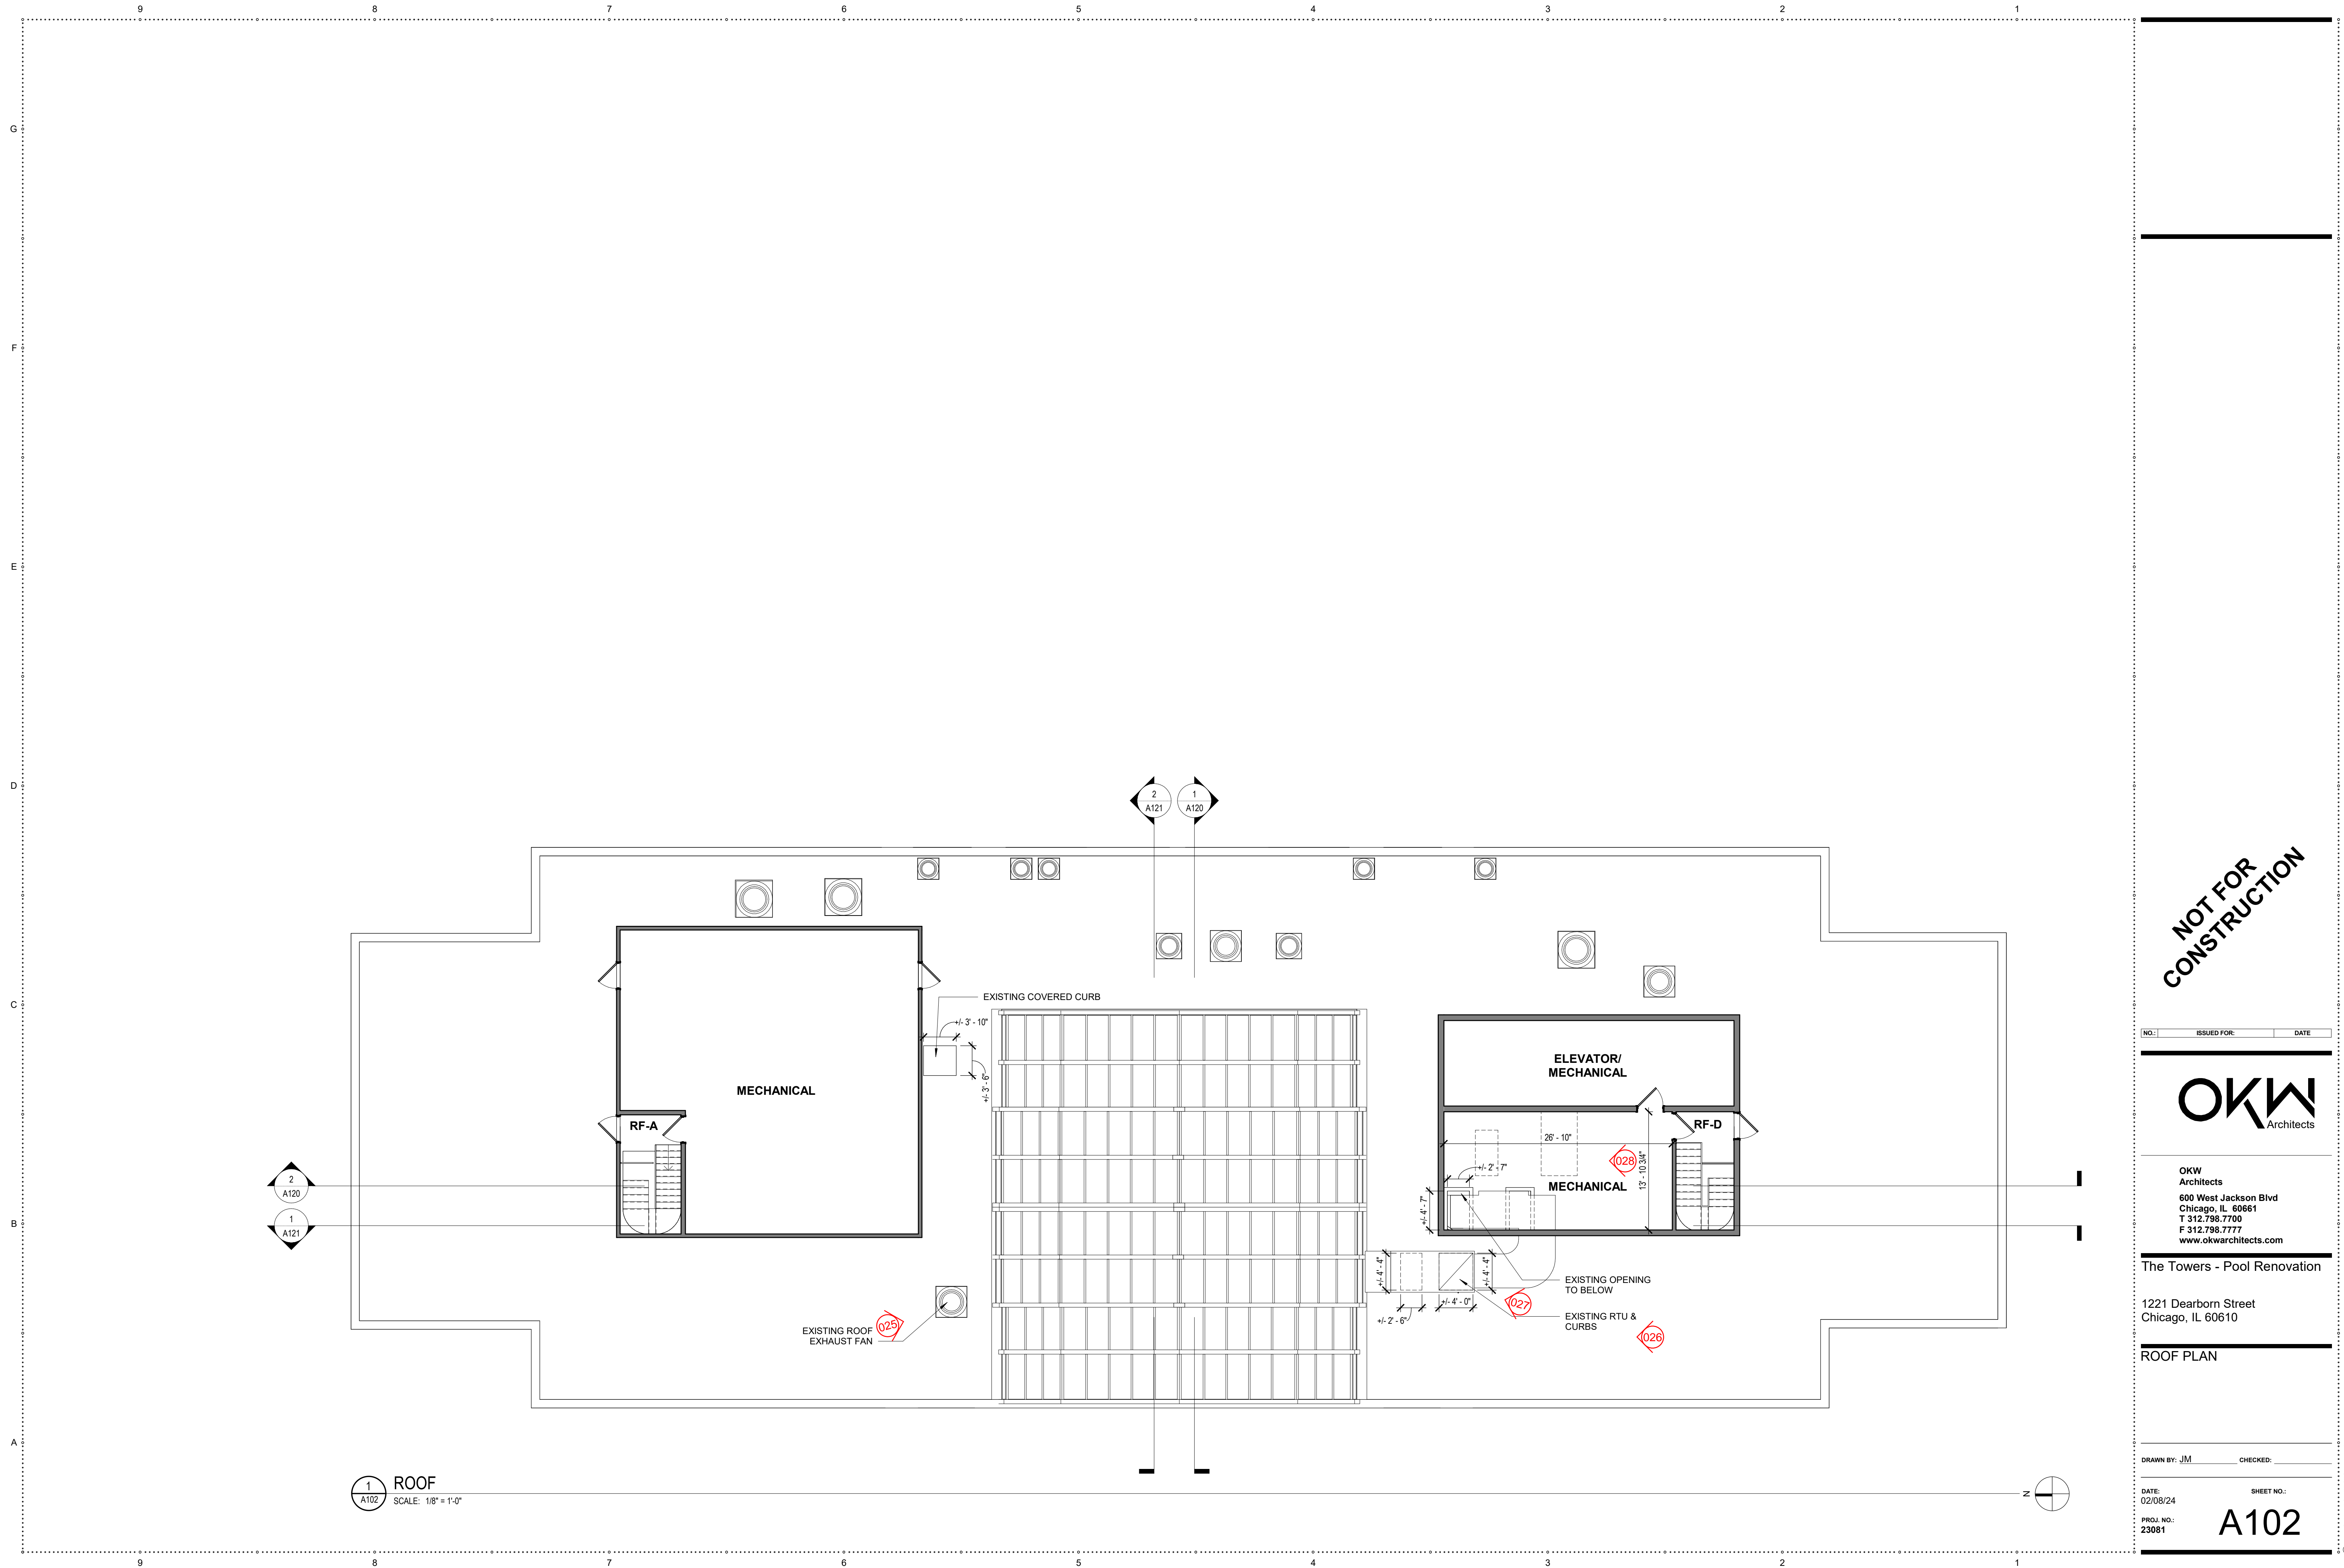

1 ROOF
A102 SCALE: 1/8" = 1'-0"

NOT FOR CONSTRUCTION

NO. ISSUED FOR: DATE



OKW Architects
600 West Jackson Blvd
Chicago, IL 60661
T 312.798.7700
F 312.798.7777
www.okwarchitects.com

The Towers - Pool Renovation

1221 Dearborn Street
Chicago, IL 60610

ROOF PLAN


DRAWN BY: JM CHECKED:

DATE: 02/08/24 SHEET NO.:

PROJ. NO.: 23081

A102

© 2024 OKW ARCHITECTS

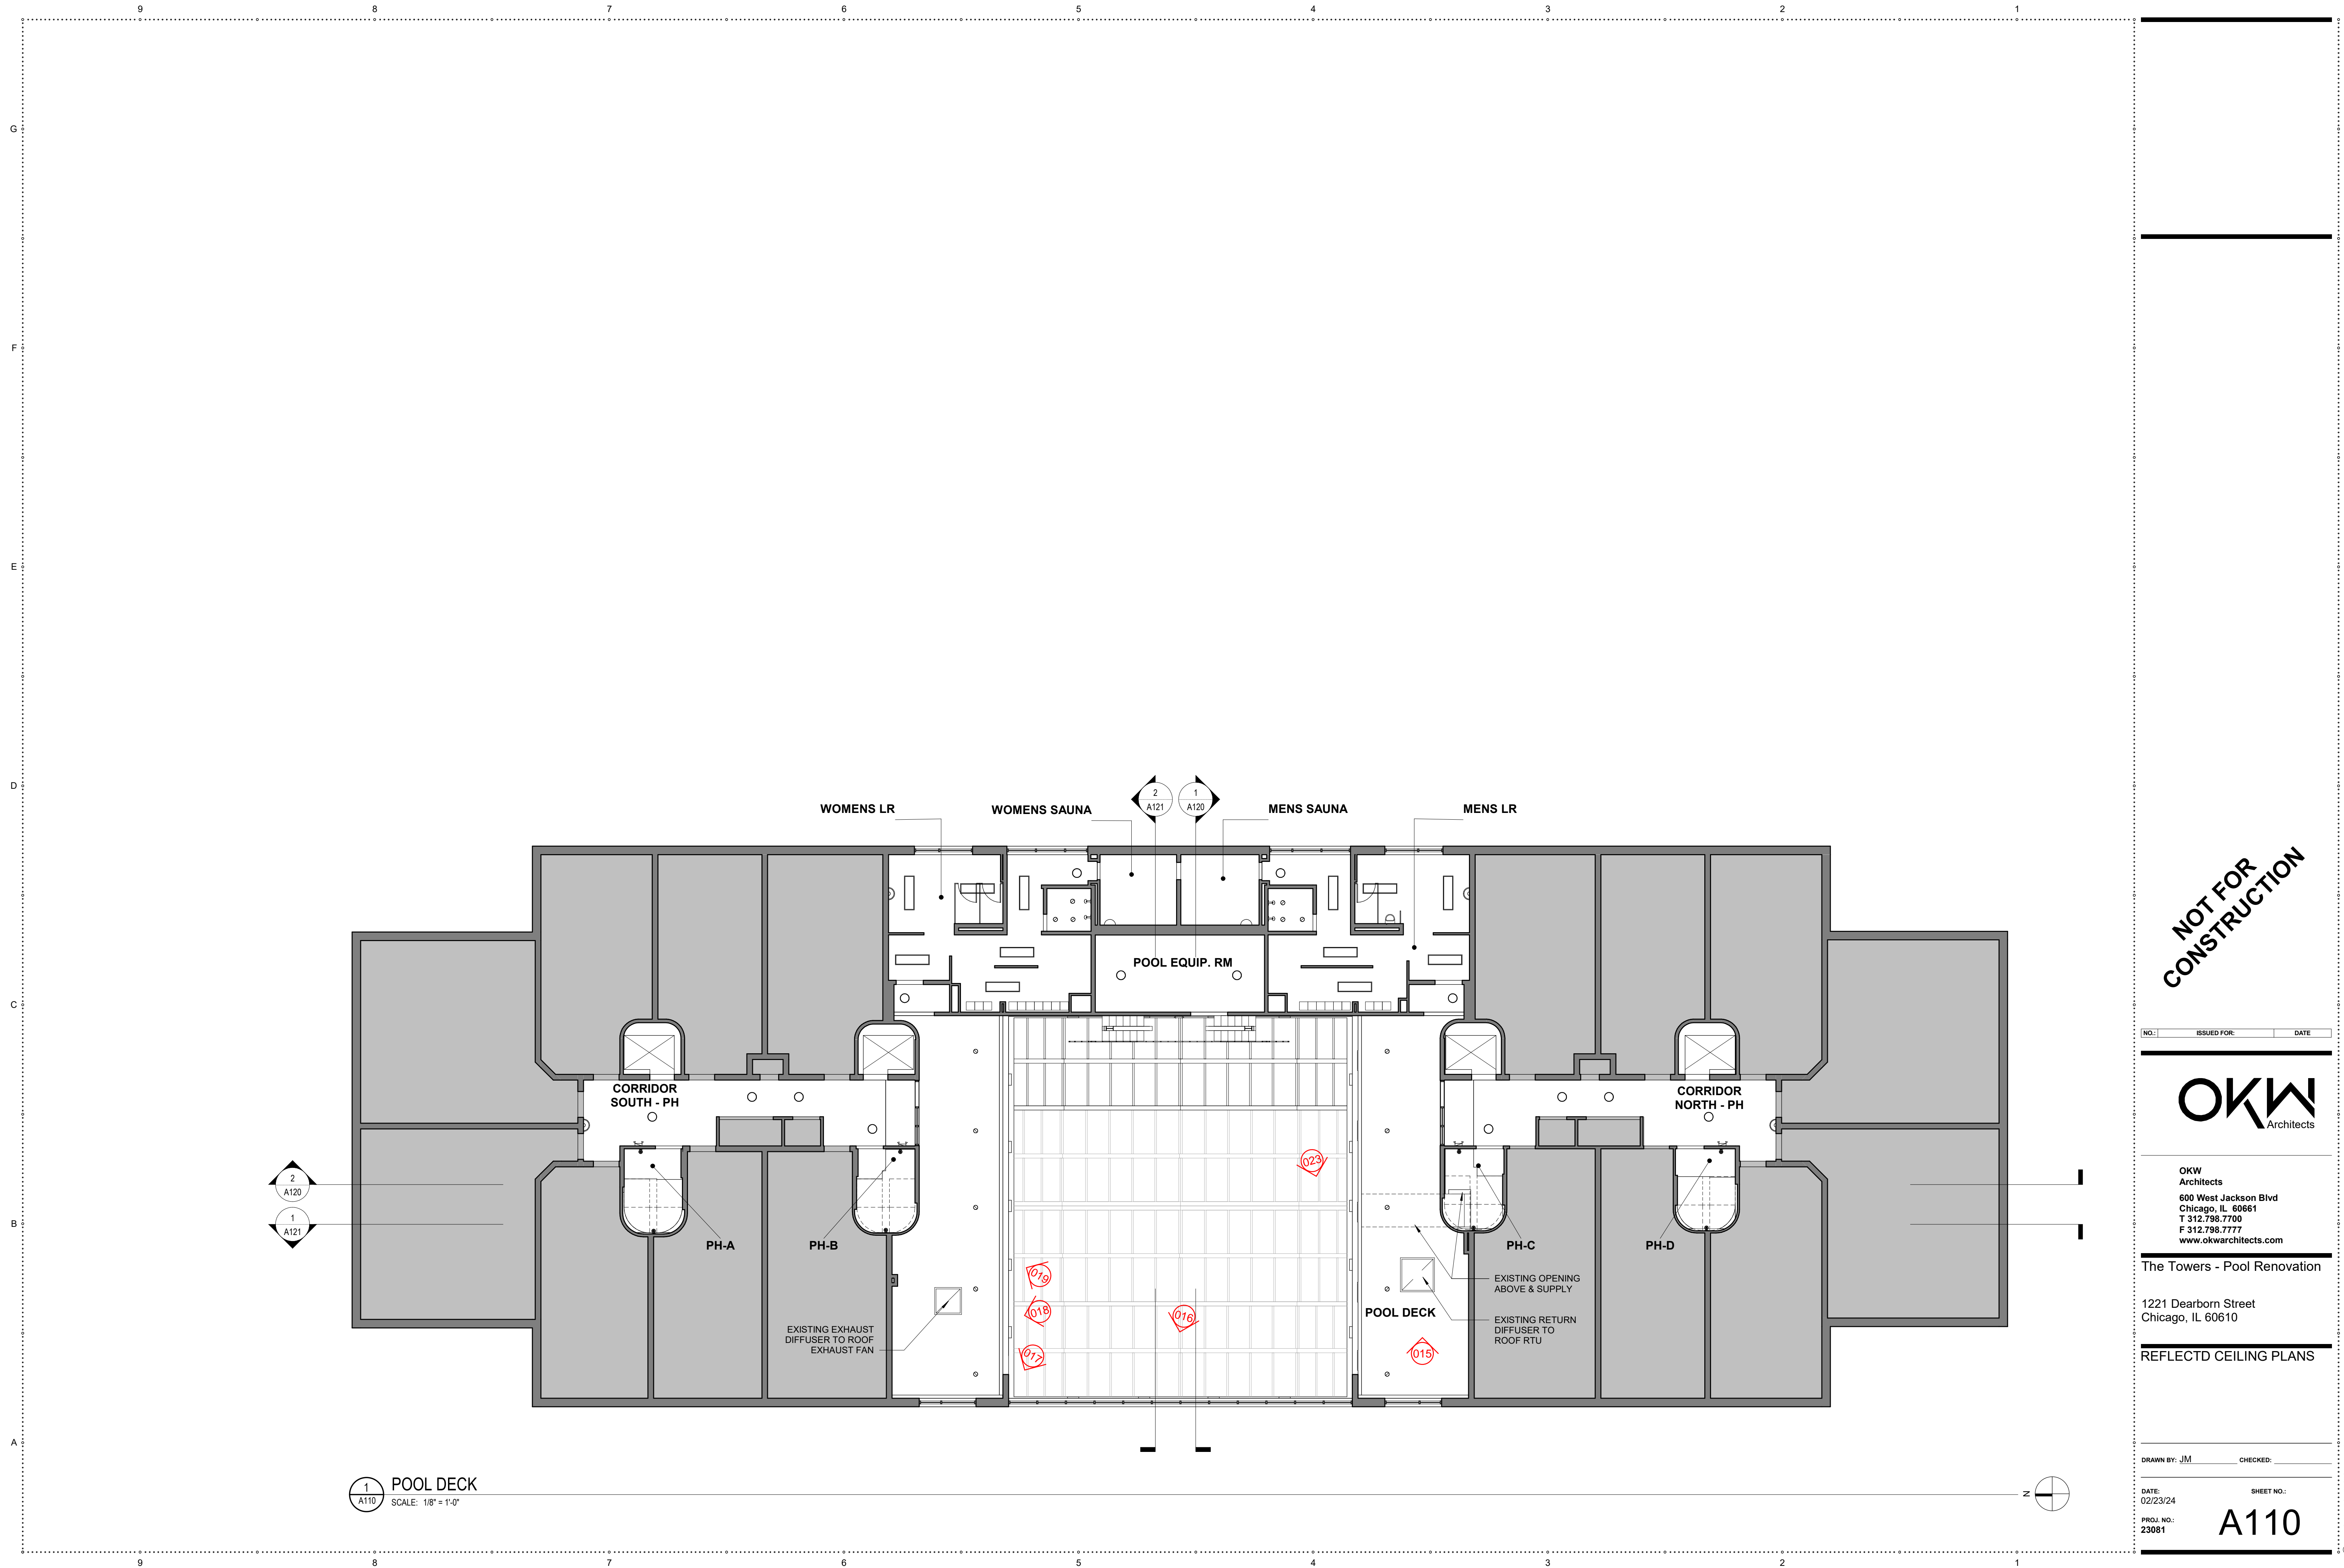

1
A110
POOL DECK
SCALE: 1/8" = 1'-0"

NOT FOR CONSTRUCTION

NO.: _____ ISSUED FOR: _____ DATE: _____



OKW
Architects
600 West Jackson Blvd
Chicago, IL 60661
T 312.798.7700
F 312.798.7777
www.okwarchitects.com

The Towers - Pool Renovation


1221 Dearborn Street
Chicago, IL 60610

REFLECTD CEILING PLANS


DRAWN BY: JM CHECKED: _____

DATE: 02/23/24 SHEET NO.:
PROJ. NO.: **A110**
23081

© 2024 OKW ARCHITECTS

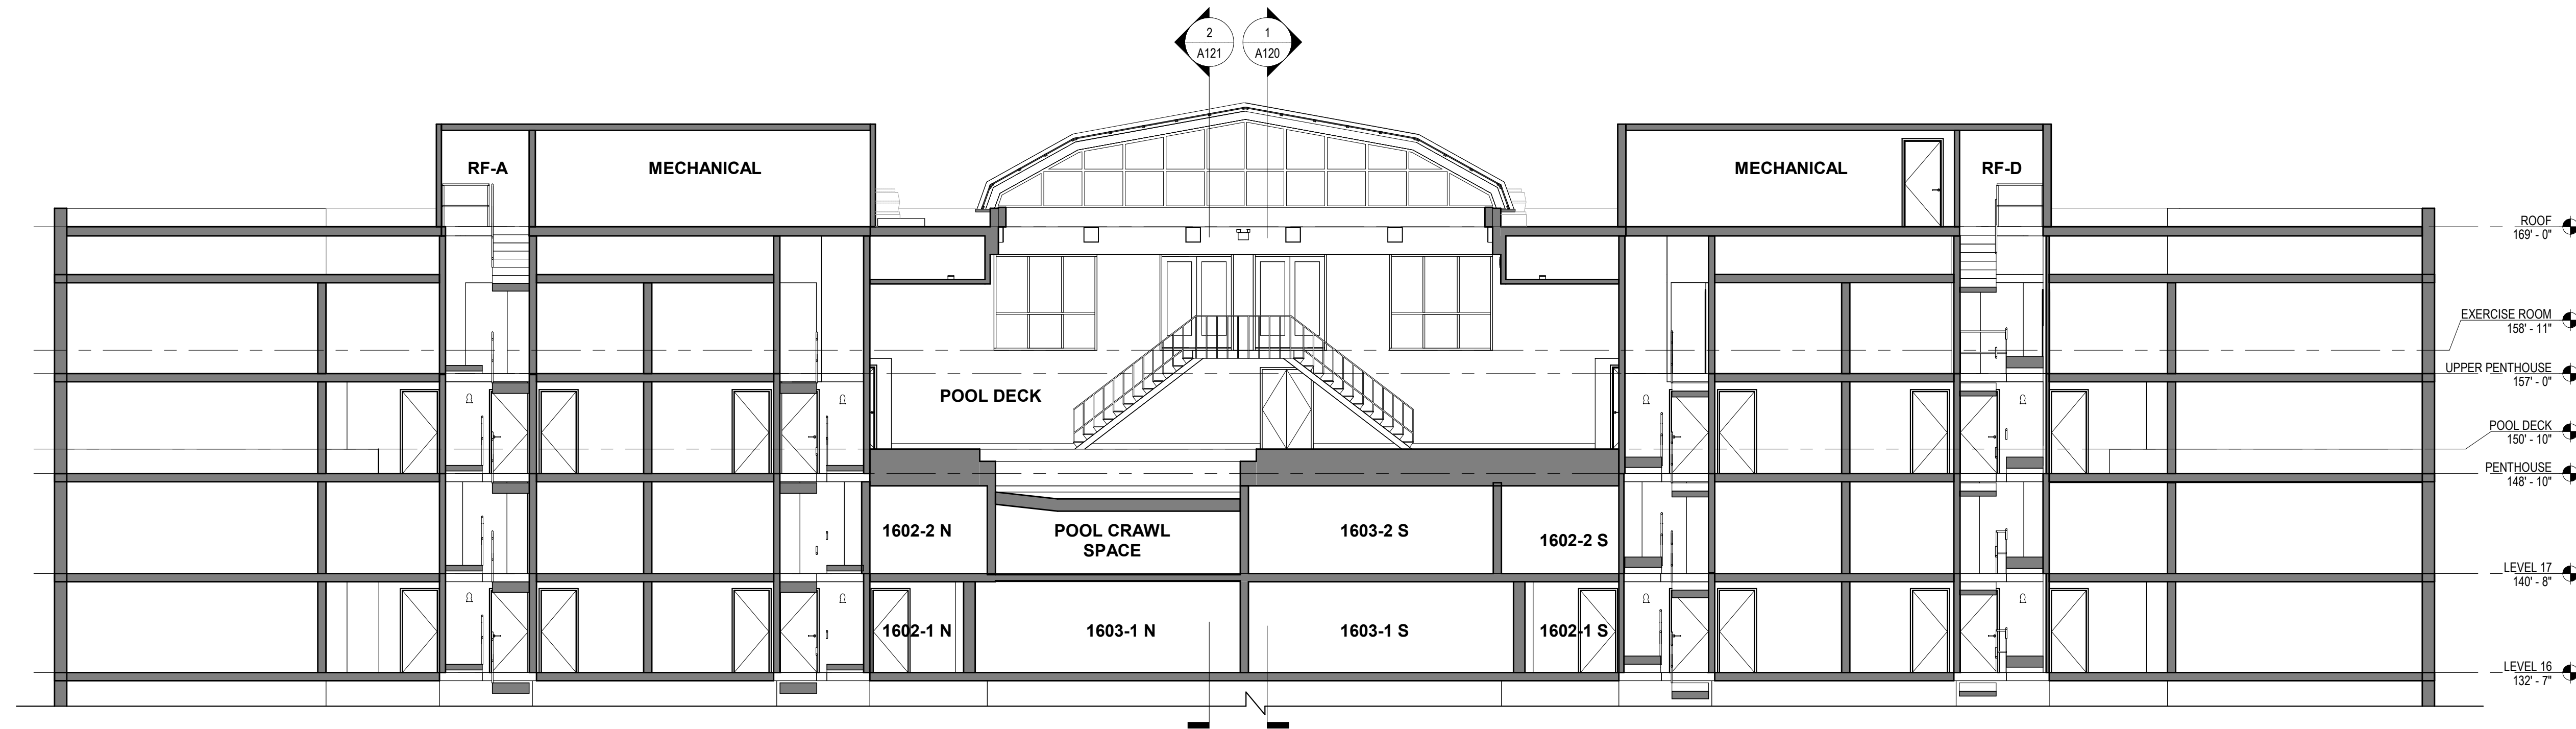

2 PROJECT SECTION - LOOKING EAST
 A120 SCALE: 1/8" = 1'-0"

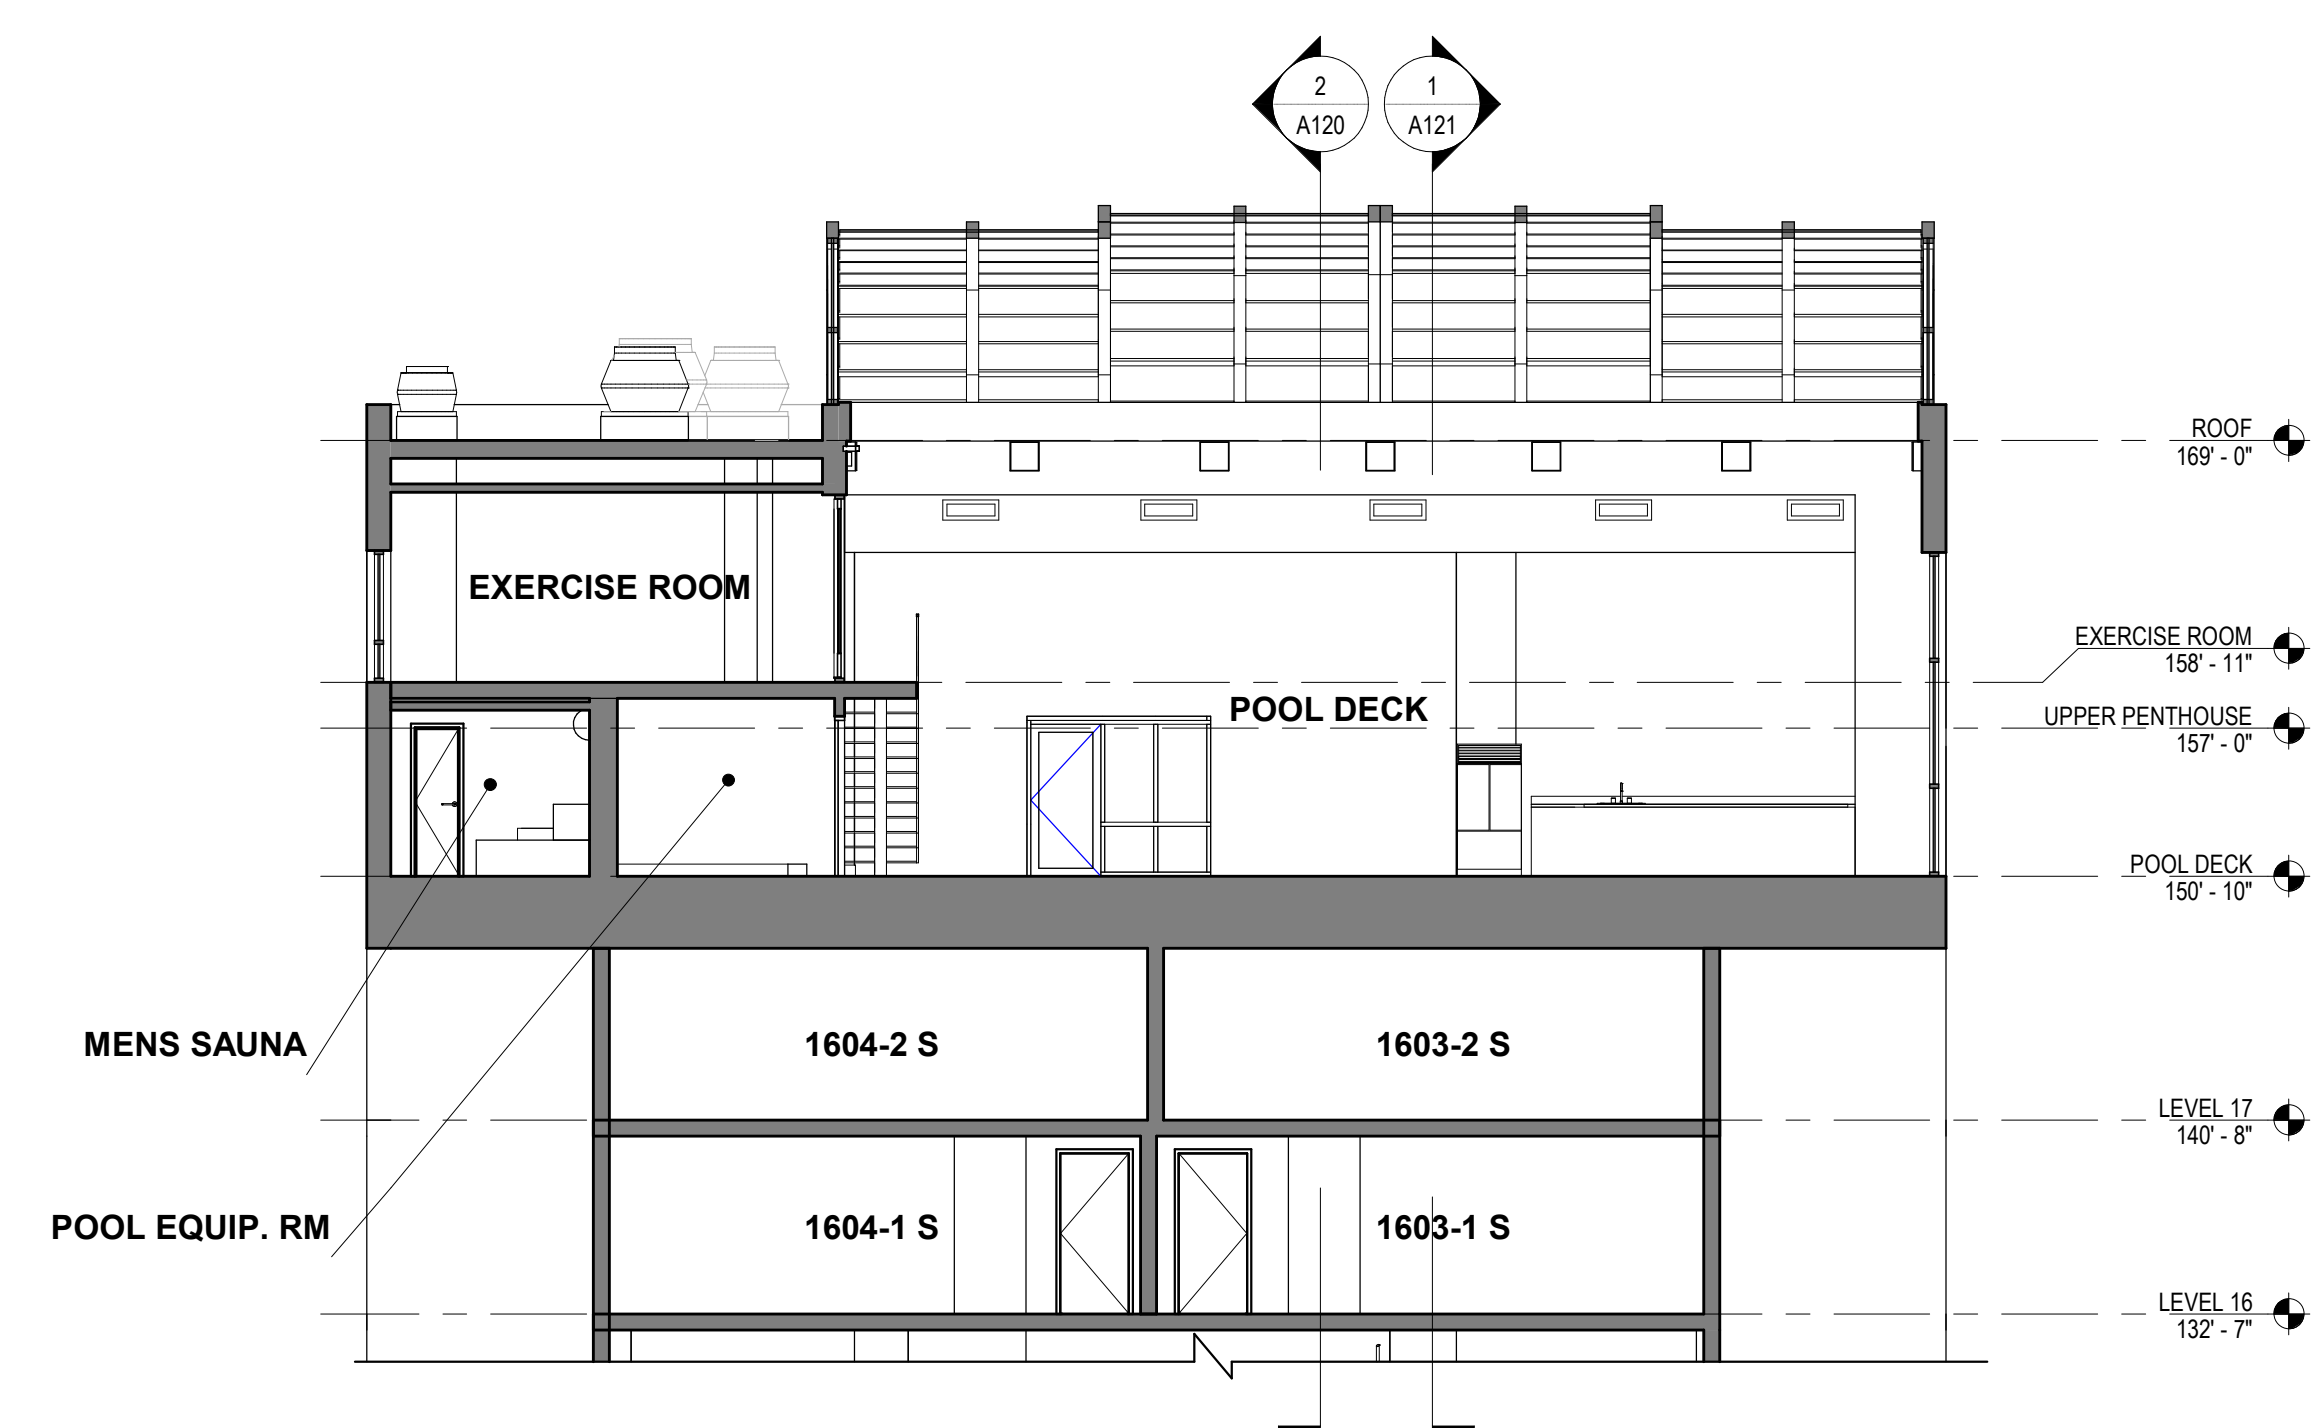

1 PROJECT SECTION - LOOKING SOUTH
 A120 SCALE: 1/8" = 1'-0"

NOT FOR CONSTRUCTION

NO. ISSUED FOR: DATE



OKW Architects
 600 West Jackson Blvd
 Chicago, IL 60661
 T 312.798.7700
 F 312.798.7777
 www.okwarchitects.com

The Towers - Pool Renovation


1221 Dearborn Street
 Chicago, IL 60610

BUILDING SECTIONS


DRAWN BY: JM CHECKED:

DATE: 02/08/24 SHEET NO.:
 PROJ. NO.: 23081 A120

© 2024 OKW ARCHITECTS

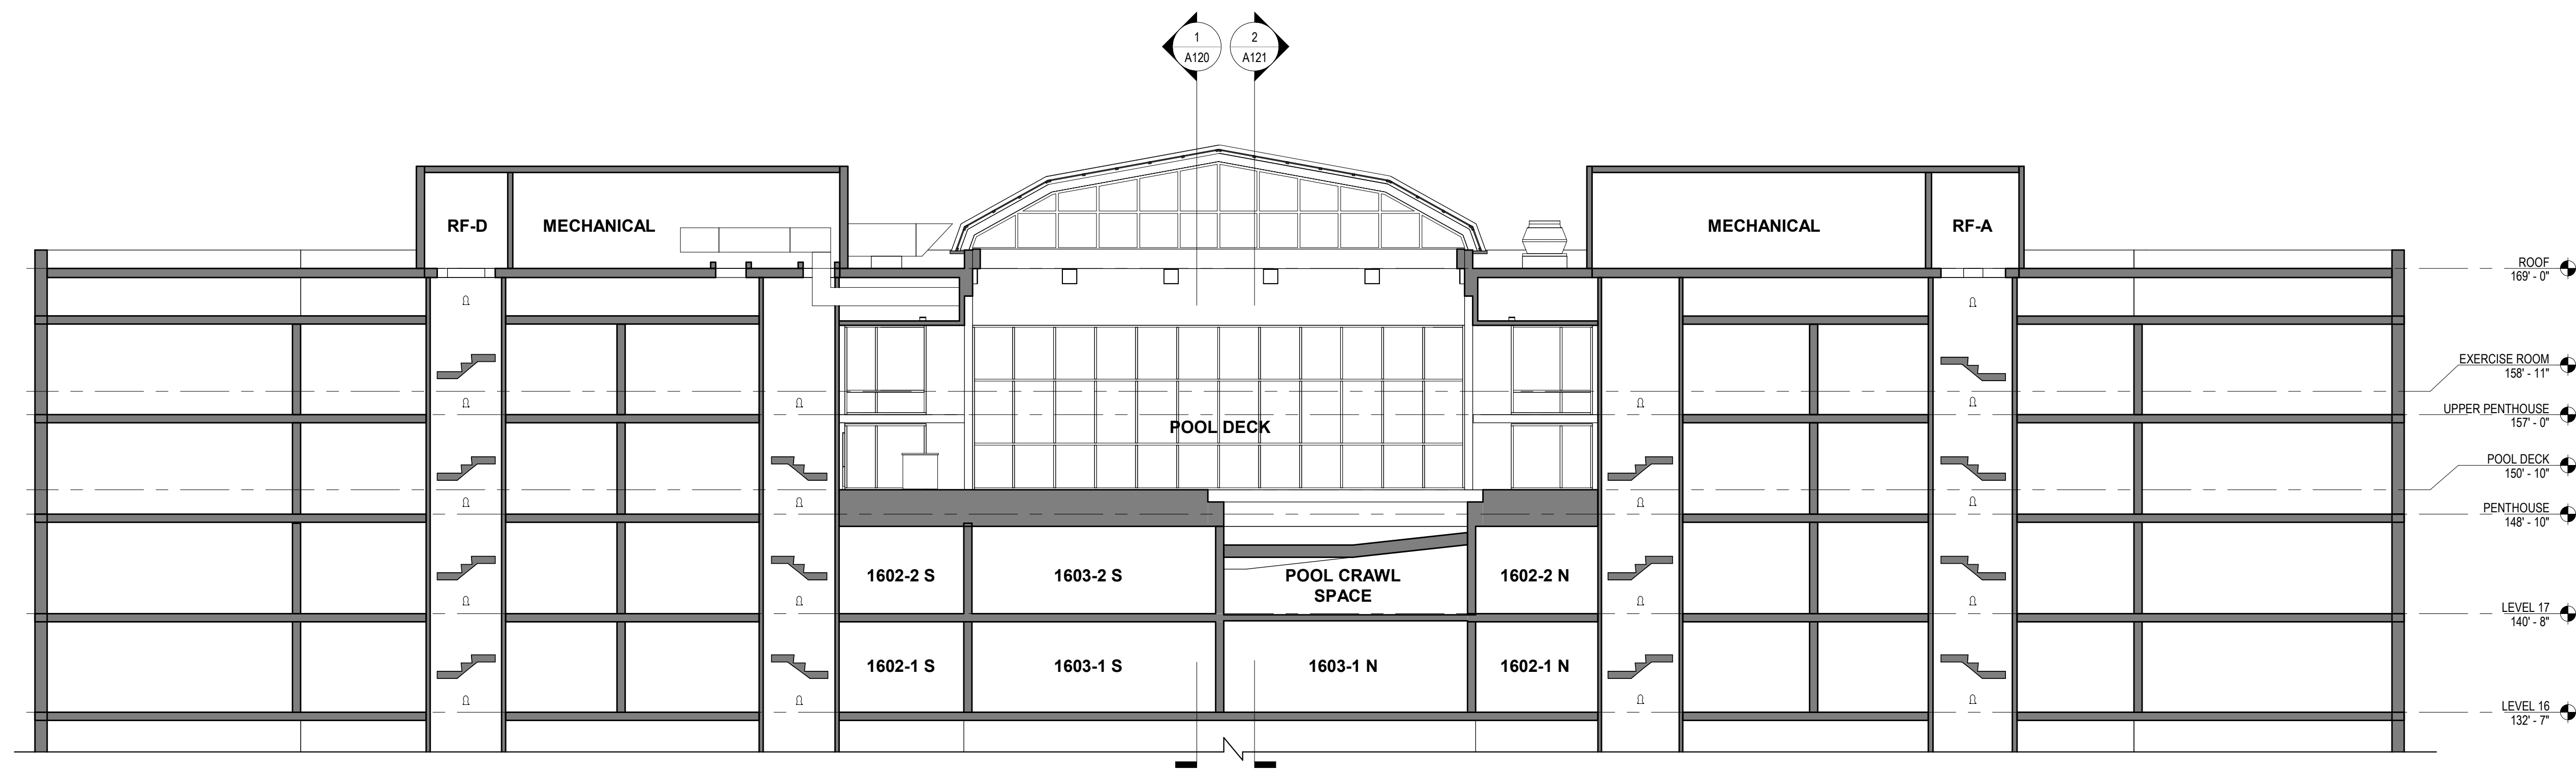

1 PROJECT SECTION - LOOKING WEST
SCALE: 1/8" = 1'-0"

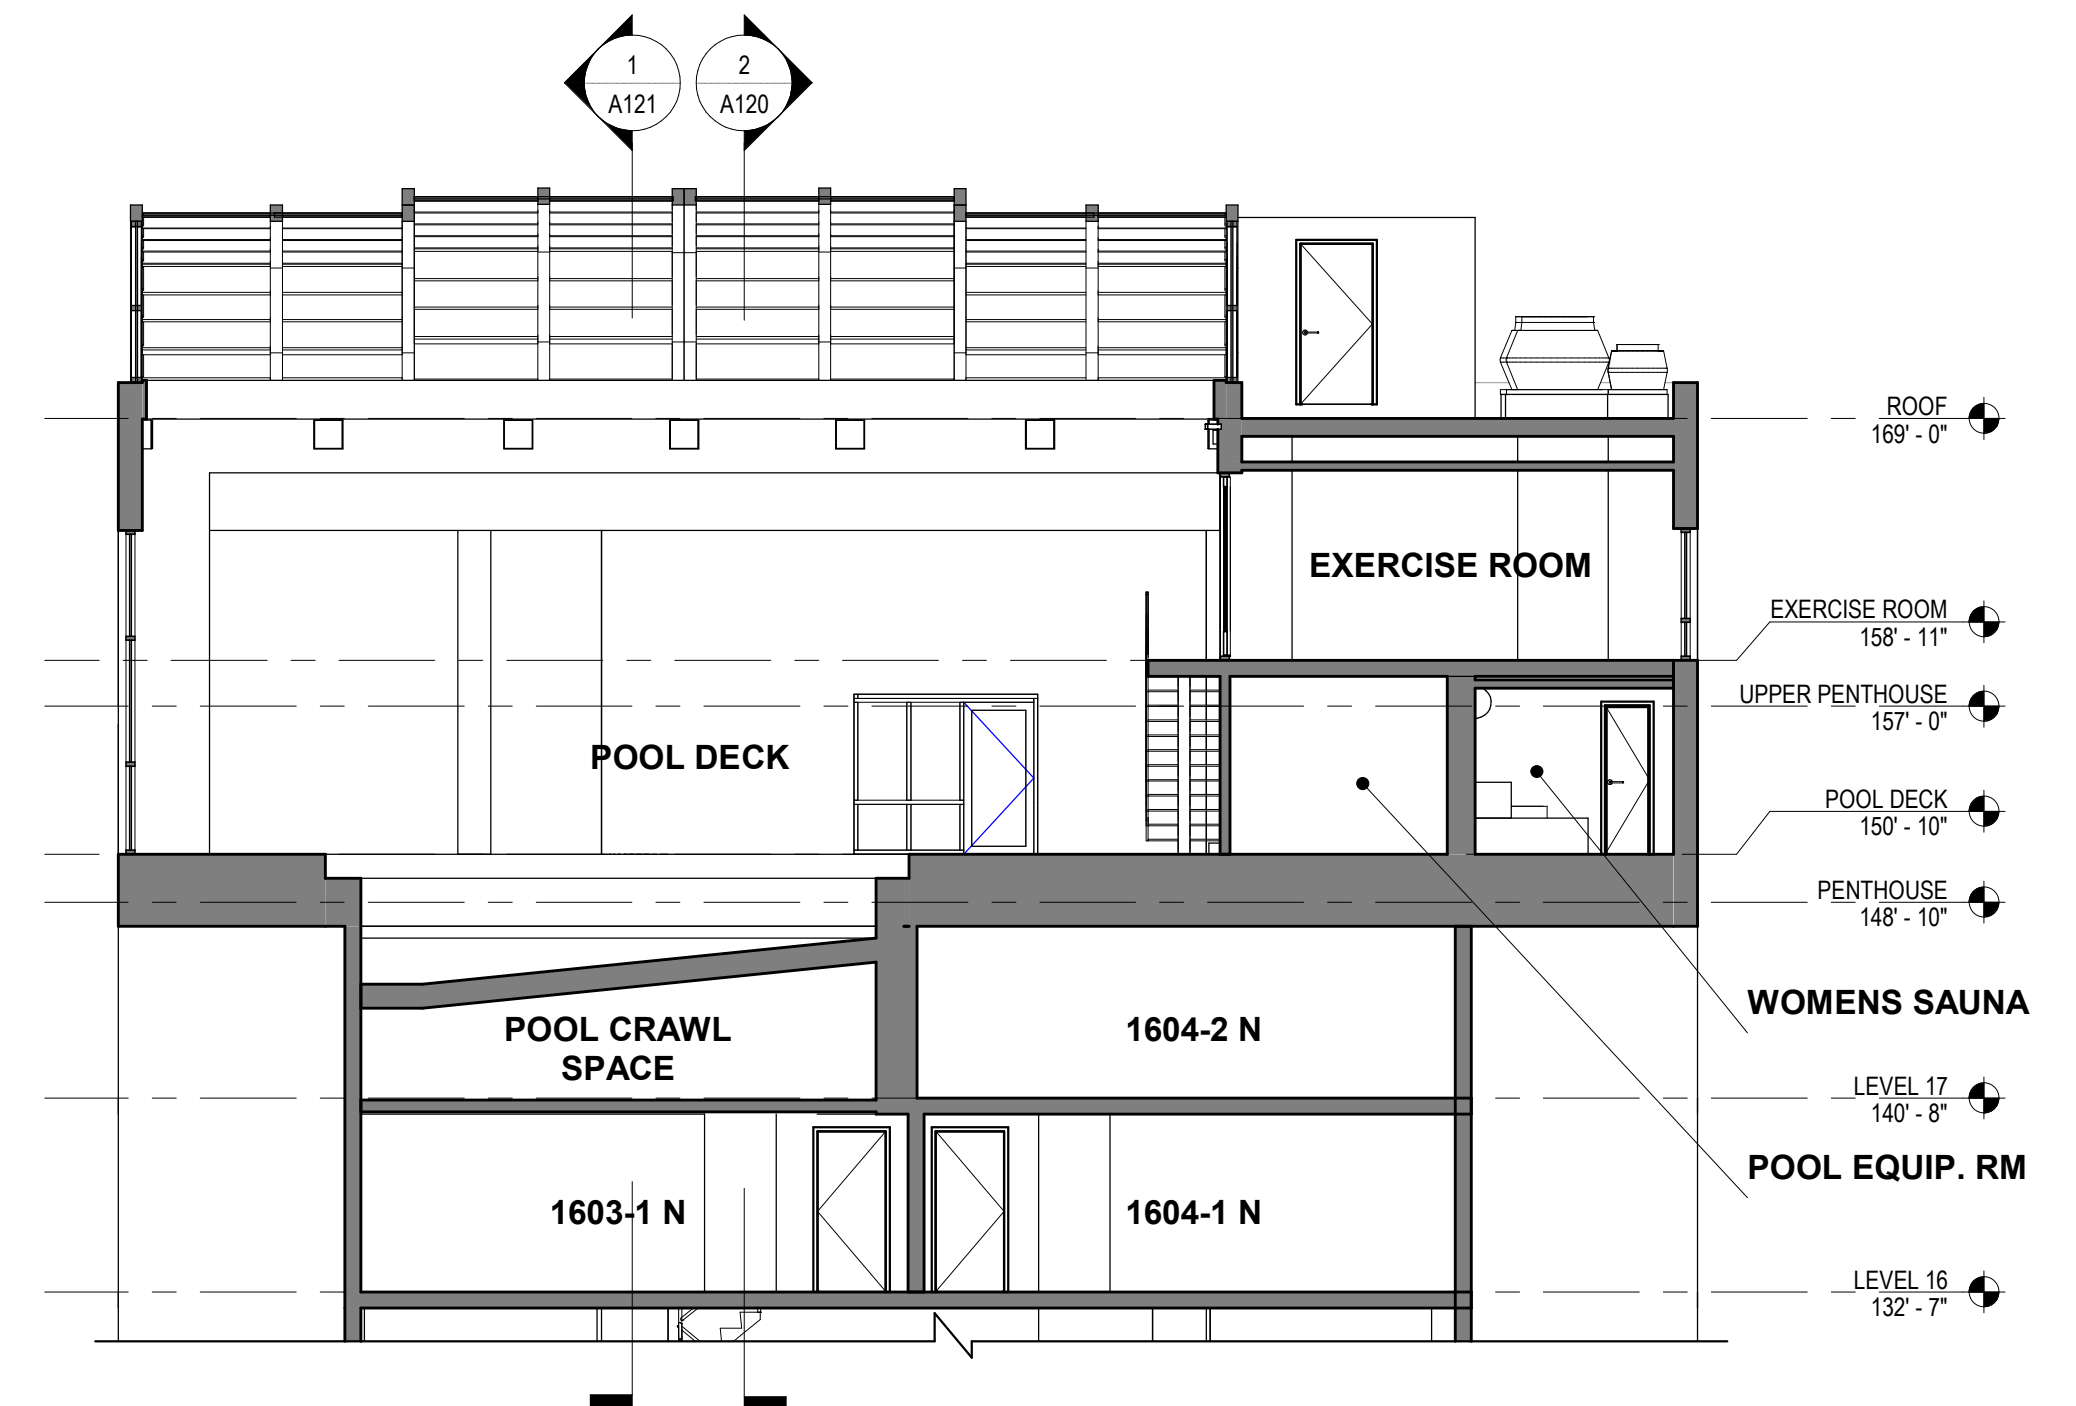

2 PROJECT SECTION - LOOKING NORTH
SCALE: 1/8" = 1'-0"

NOT FOR CONSTRUCTION

NO.: ISSUED FOR: DATE



OKW Architects
600 West Jackson Blvd
Chicago, IL 60661
T 312.798.7700
F 312.798.7777
www.okwarchitects.com

The Towers - Pool Renovation

1221 Dearborn Street
Chicago, IL 60610

BUILDING SECTIONS

DRAWN BY: JM CHECKED:

DATE: 02/23/24 SHEET NO.:
PROJ. NO.: 23081 **A121**

© 2024 OKW ARCHITECTS